
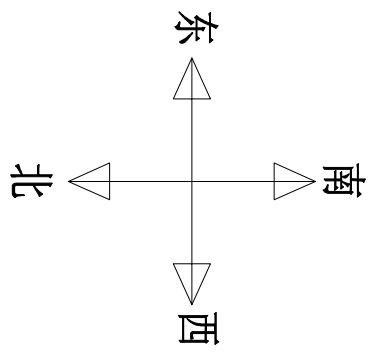


田阳基地外场地规划平面图

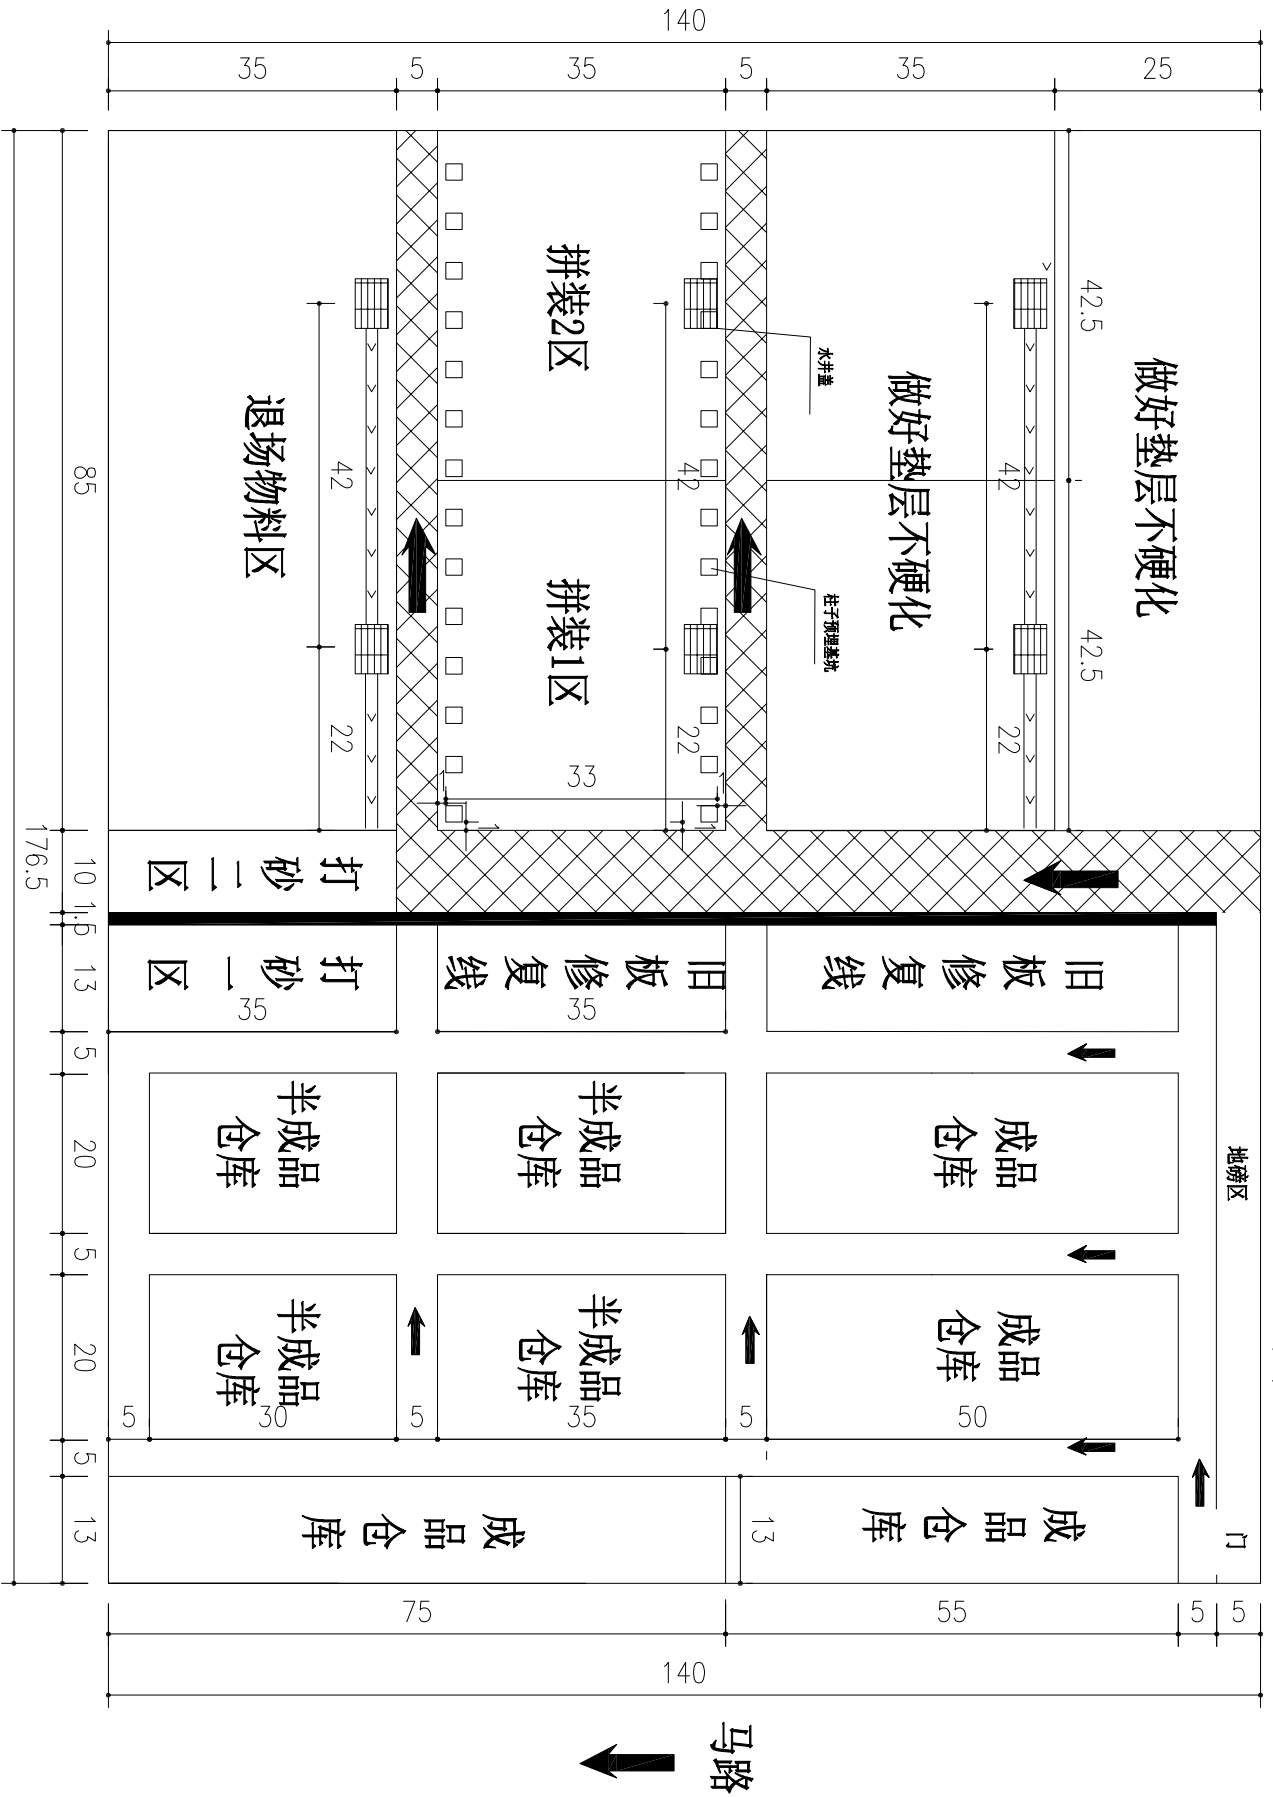

- 柱子间距 6米
- 150MM路面
- 水沟
- 下水井盖 400X600X1500